


# IRISH HARP RESERVE REDEVELOPMENT

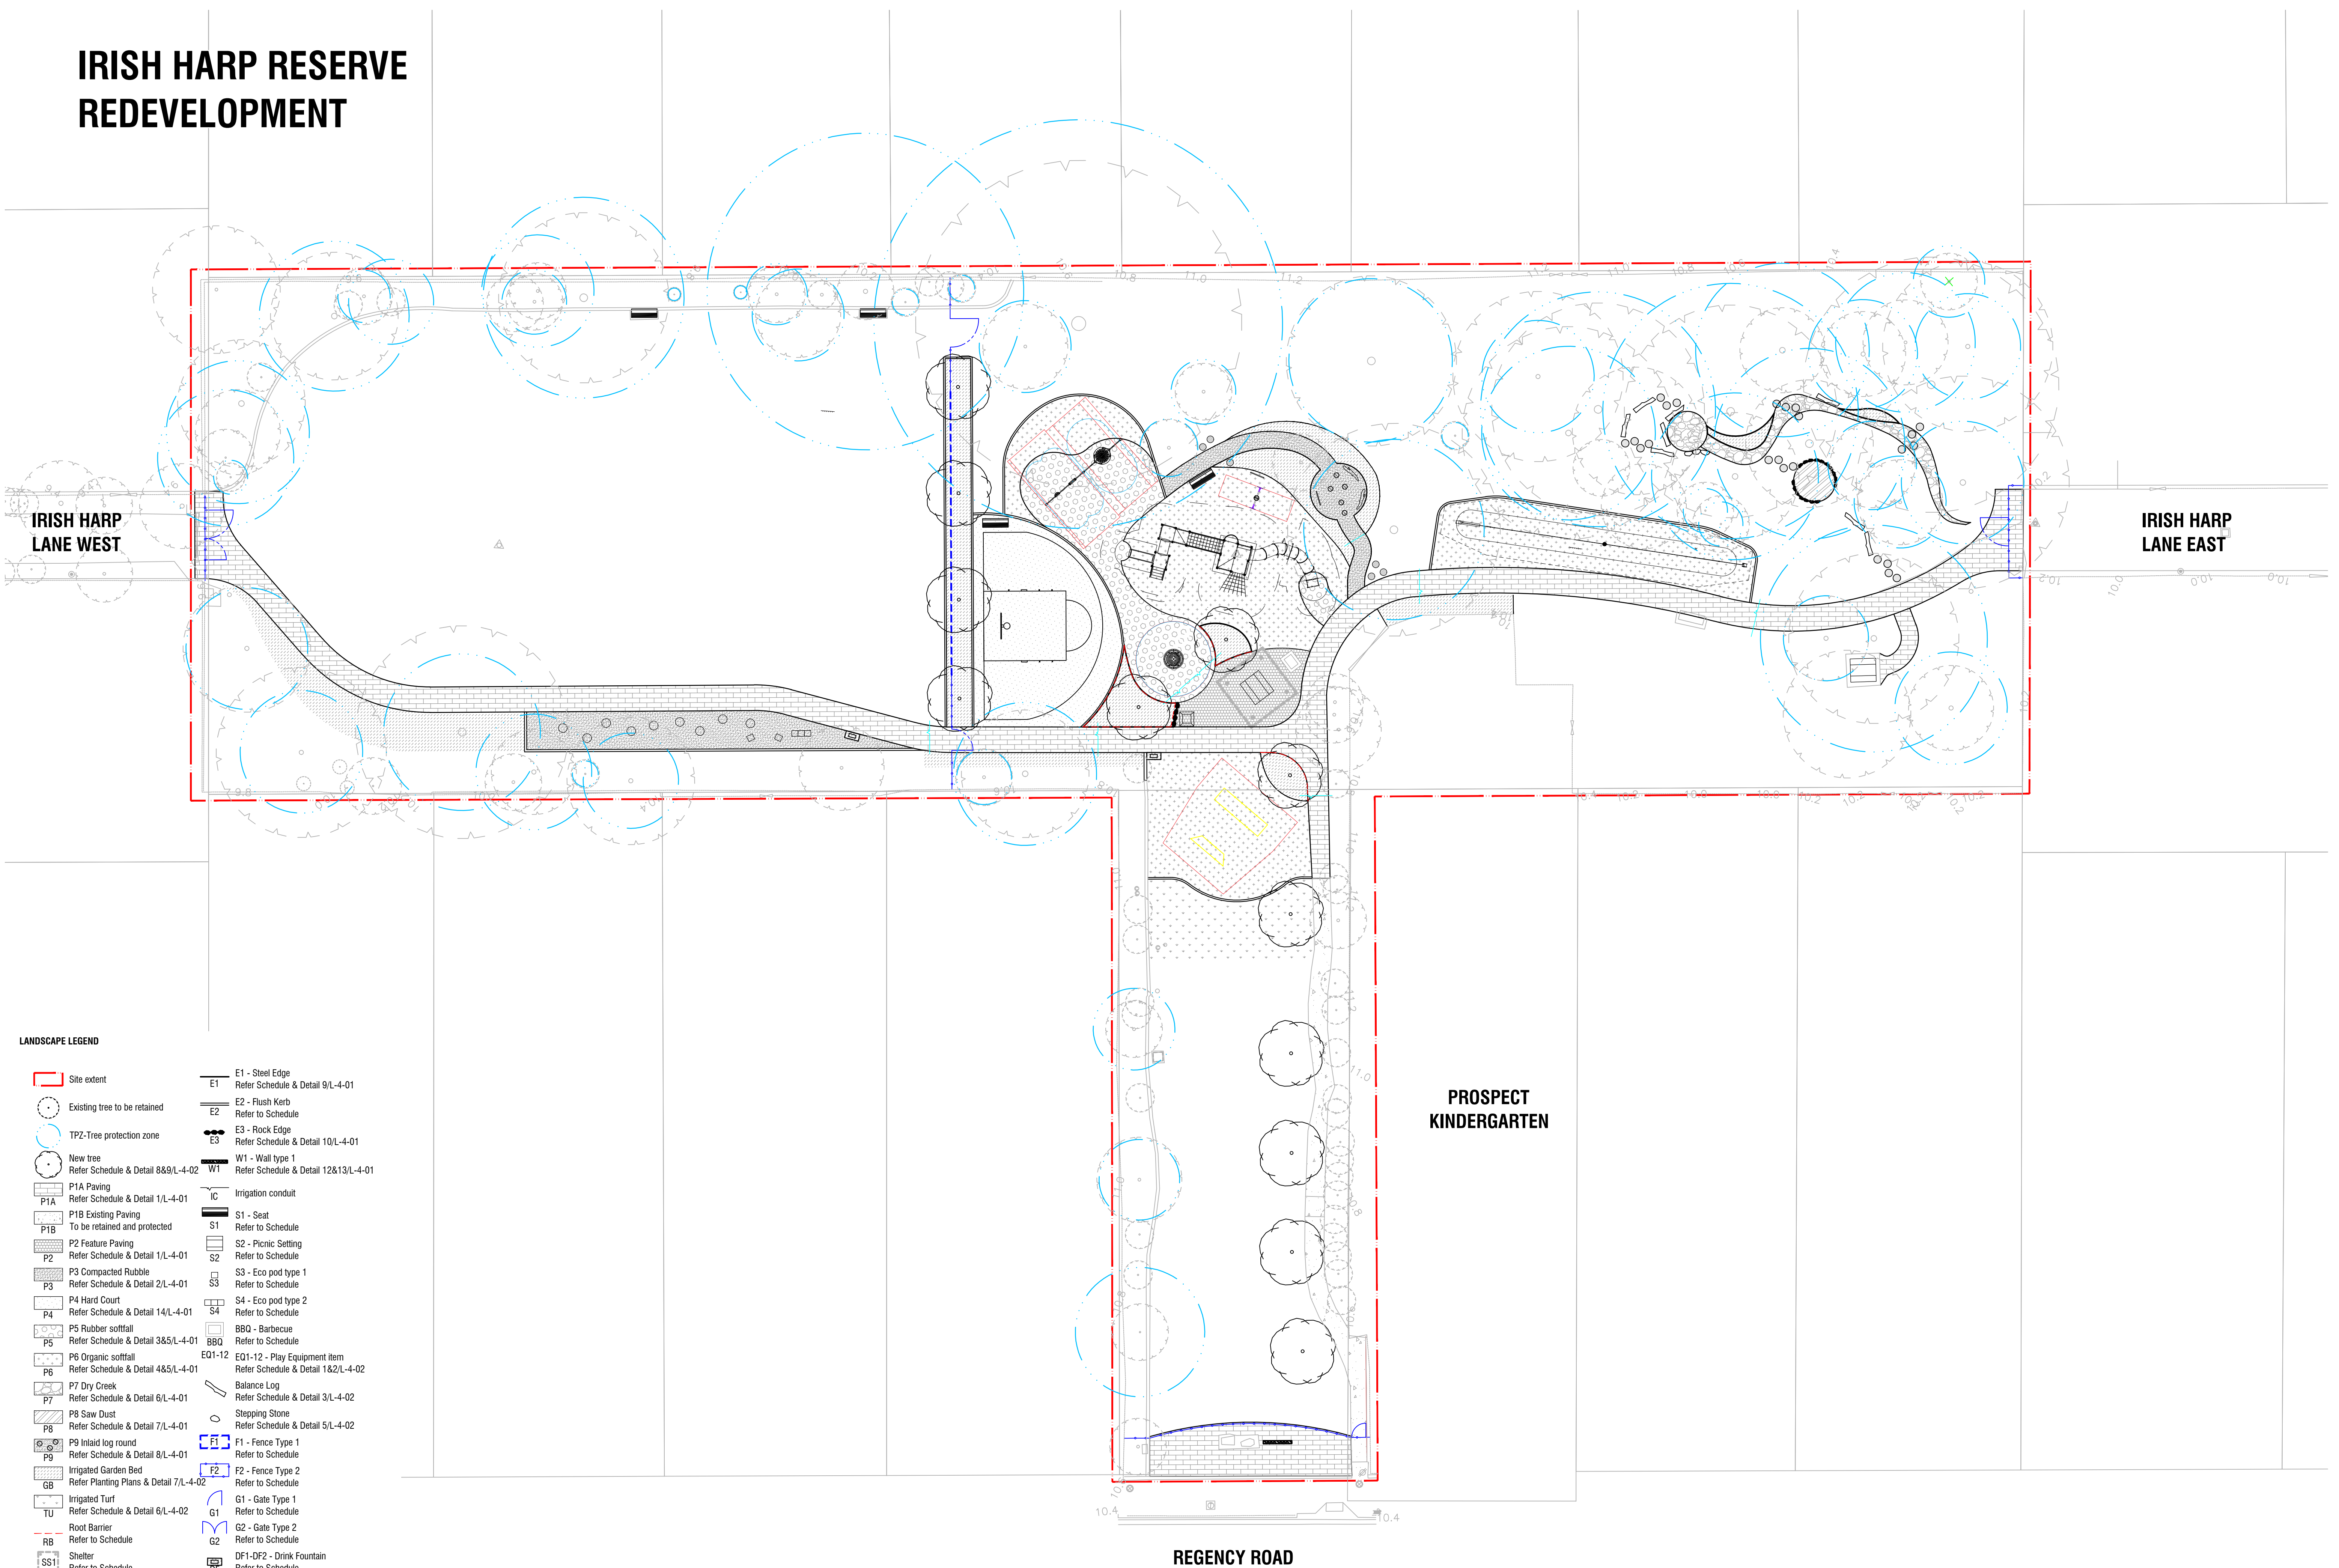

## LANDSCAPE LEGEND

- |  |  |
|--|--|
| Site extent  | E1 - Steel Edge<br>Refer Schedule & Detail 9/L-4-01                |
| Existing tree to be retained                                   | E2 - Flush Kerb<br>Refer to Schedule                               |
| TPZ-Tree protection zone                                       | E3 - Rock Edge<br>Refer Schedule & Detail 10/L-4-01                |
| New tree   | W1 - Wall type 1<br>Refer Schedule & Detail 12&13/L-4-01           |
| P1A Paving<br>Refer Schedule & Detail 1/L-4-01                 | IC - Irrigation conduit  |
| P1B Existing Paving<br>To be retained and protected            | S1 - Seat<br>Refer to Schedule                                     |
| P2 Feature Paving<br>Refer Schedule & Detail 1/L-4-01          | S2 - Picnic Setting<br>Refer to Schedule                           |
| P3 Compacted Rubble<br>Refer Schedule & Detail 2/L-4-01        | S3 - Eco pod type 1<br>Refer to Schedule                           |
| P4 Hard Court<br>Refer Schedule & Detail 14/L-4-01             | S4 - Eco pod type 2<br>Refer to Schedule                           |
| P5 Rubber soffitall<br>Refer Schedule & Detail 3&5/L-4-01      | BBQ - Barbecue<br>Refer to Schedule                                |
| P6 Organic soffitall<br>Refer Schedule & Detail 4&5/L-4-01     | EQ1-12 - Play Equipment Item<br>Refer Schedule & Detail 1&2/L-4-02 |
| P7 Dry Creek<br>Refer Schedule & Detail 6/L-4-01               | Balance Log<br>Refer Schedule & Detail 3/L-4-02                    |
| P8 Saw Dust<br>Refer Schedule & Detail 7/L-4-01                | Stepping Stone<br>Refer Schedule & Detail 5/L-4-02                 |
| P9 Inlaid log round<br>Refer Schedule & Detail 8/L-4-01        | F1 - Fence Type 1<br>Refer to Schedule                             |
| Irrigated Garden Bed<br>Refer Planting Plans & Detail 7/L-4-02 | F2 - Fence Type 2<br>Refer to Schedule                             |
| Irrigated Turf<br>Refer Schedule & Detail 6/L-4-02             | G1 - Gate Type 1<br>Refer to Schedule                              |
| Root Barrier<br>Refer to Schedule                              | G2 - Gate Type 2<br>Refer to Schedule                              |
| Shelter<br>Refer to Schedule                                   | DF1-DF2 - Drink Fountain<br>Refer to Schedule                      |

PROSPECT  
KINDERGARTEN

REGENCY ROAD